


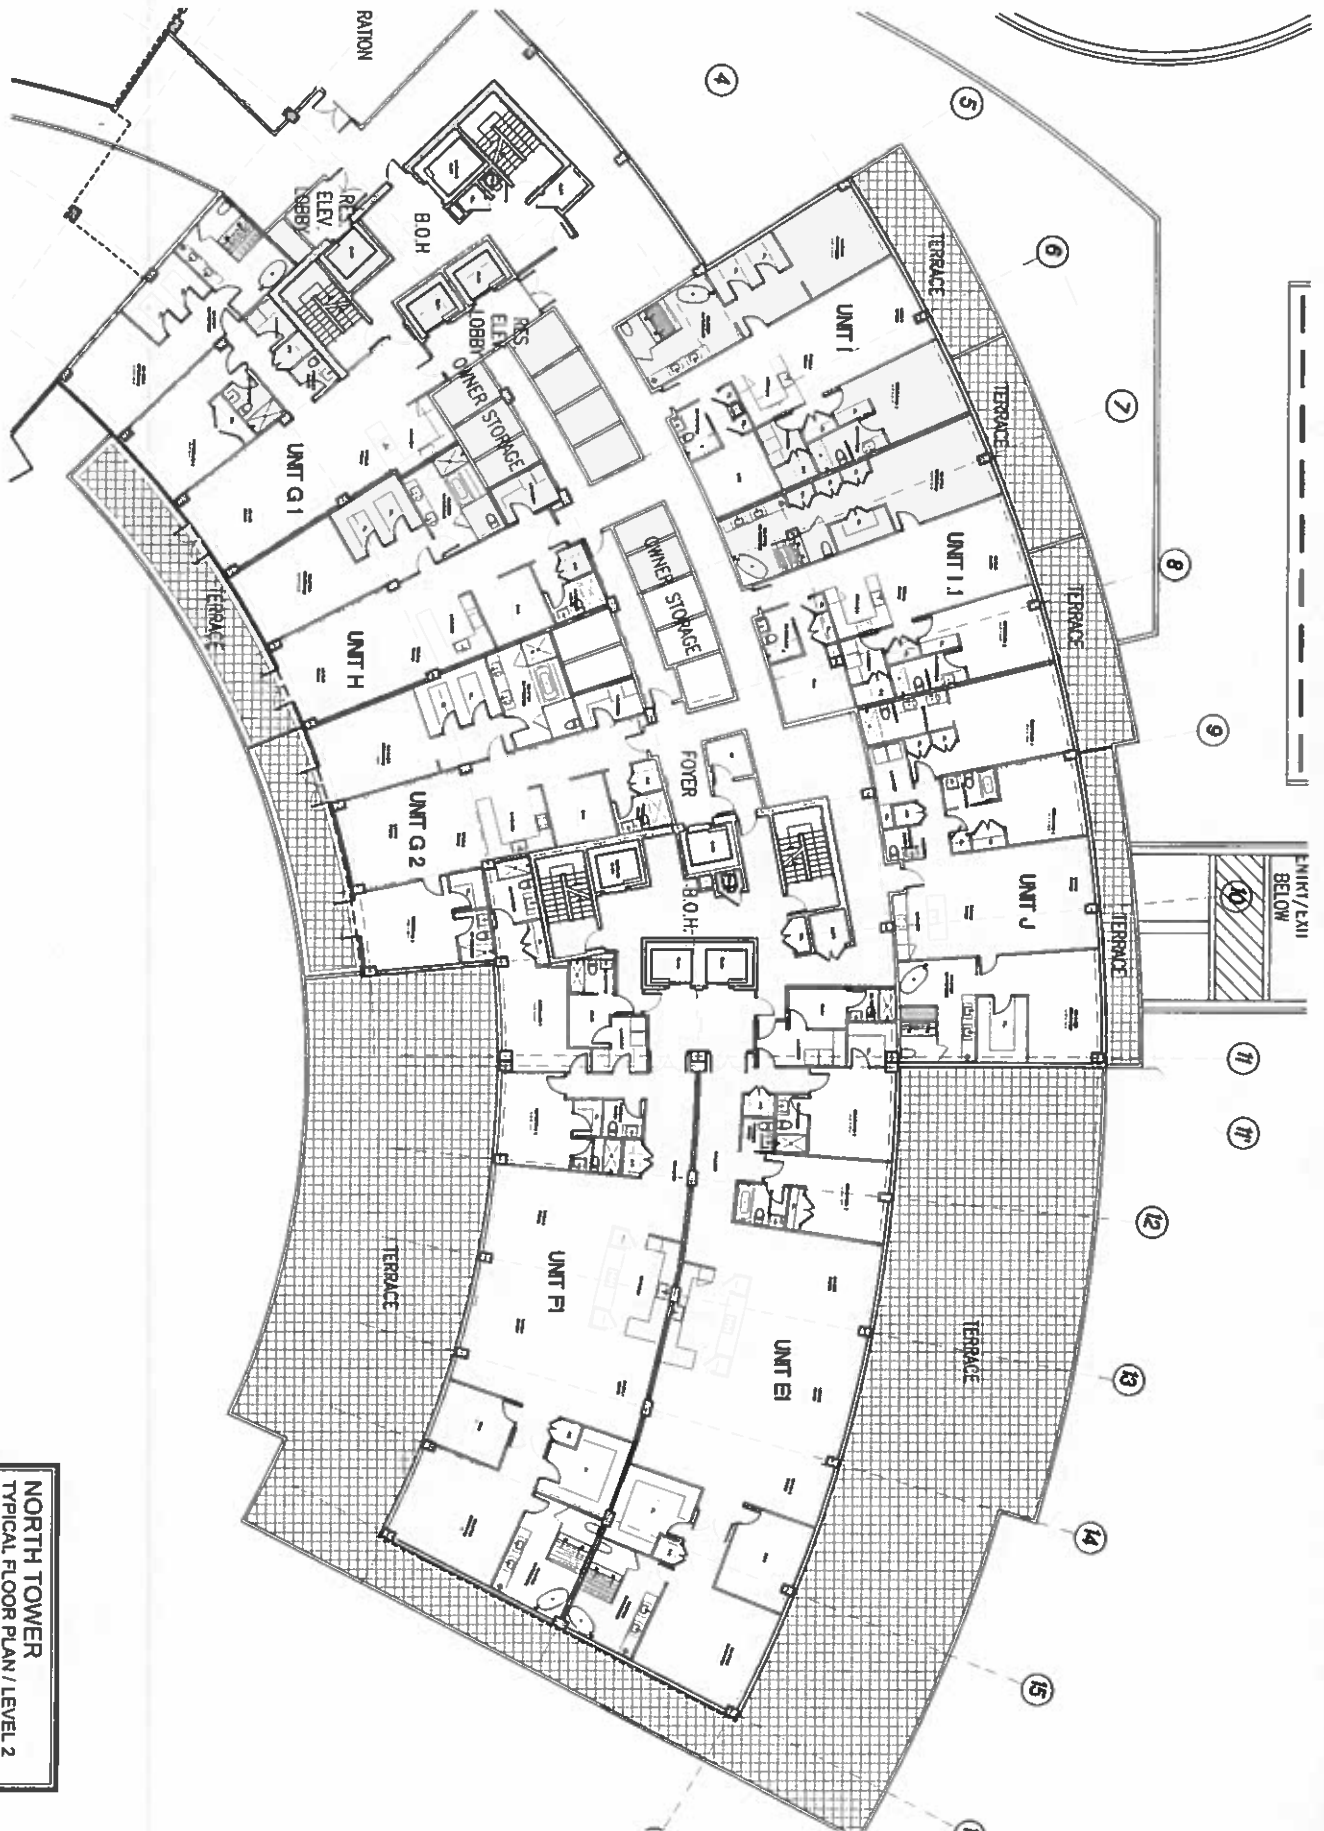


NORTH TOWER
 TYPICAL FLOOR PLAN / LEVEL 2
 SCALE: 1/8" = 1'-0"

FAIRWINDS
 Ft. Lauderdale, Florida

13006



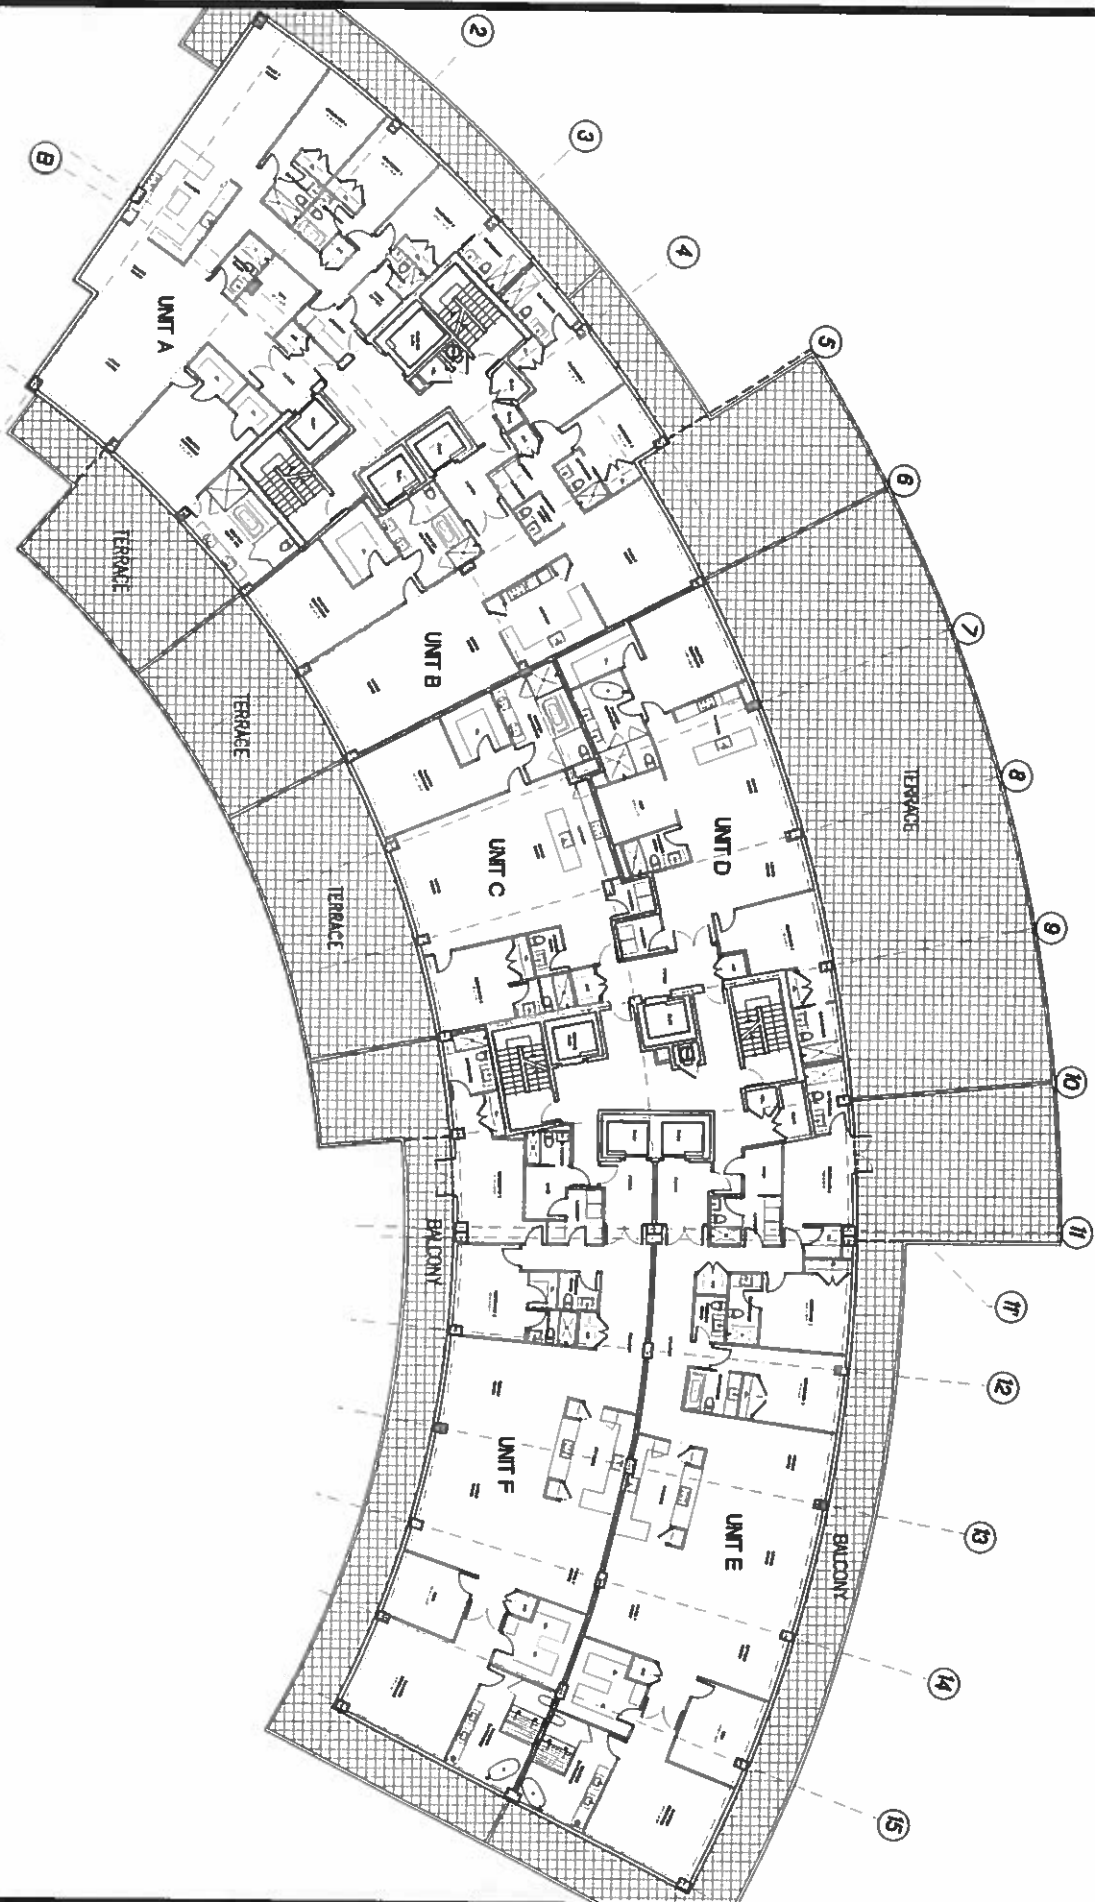


NORTH TOWER
 TYPICAL FLOOR PLAN / LEVEL 3
 SCALE: 1/8" = 1'-0"

FAIRWINDS
 Ft. Lauderdale, Florida

7
 PUNCHES
 PROSULT
 ARCHITECTS
 1400 S.W. 10th Ave.
 Fort Lauderdale, FL 33304
 Tel: 754.467.1111
 Fax: 754.467.1112
 www.punchesprosult.com

DATE: 06.2013
REV: 1.0000
REV: 2.0000
GLASS
ATRIUM

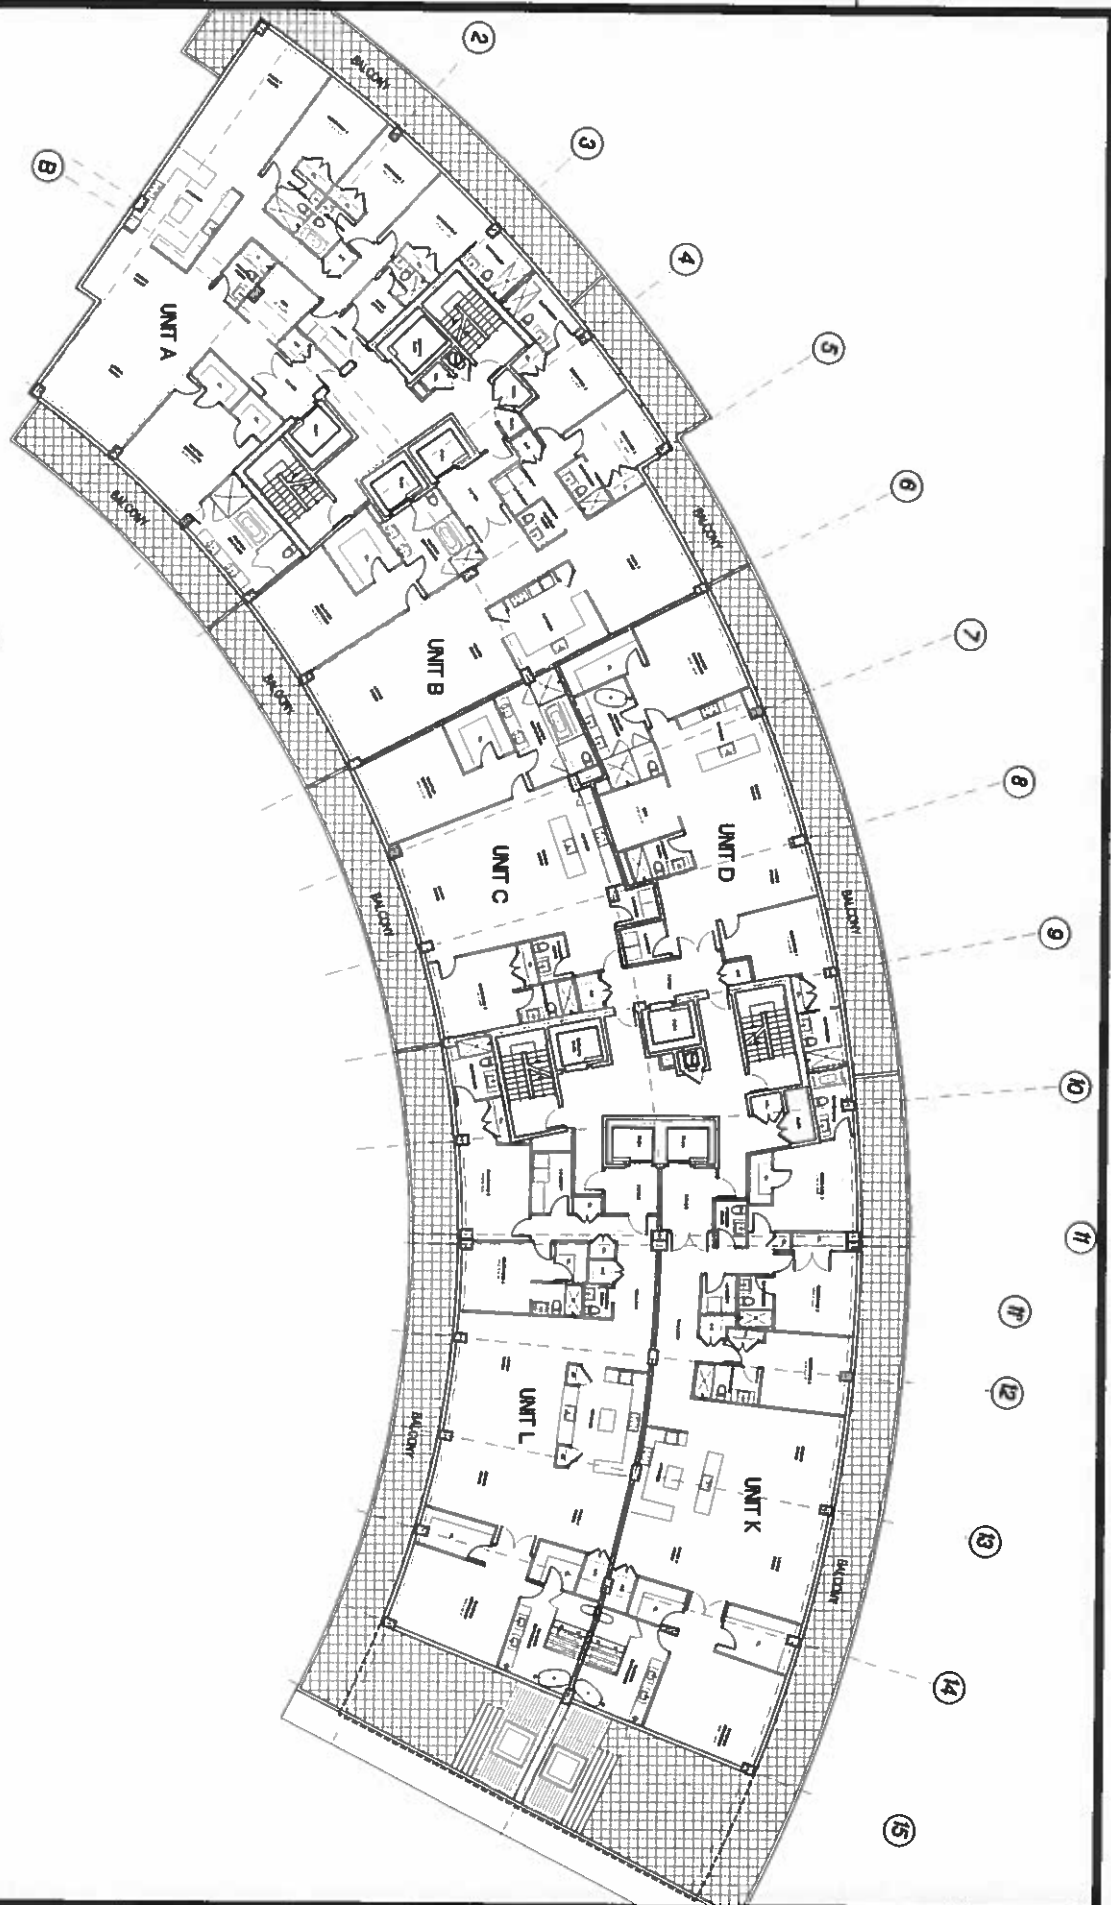


NORTH TOWER
TYPICAL FLOOR PLAN / LEVEL 4
SCALE: 1/8" = 1'-0"

FAIRWINDS
Ft. Lauderdale, Florida

NICHOLS
ARCHITECT
1000 N. W. 10th Ave.
Fort Lauderdale, FL 33311
Phone: (954) 574-1100
Fax: (954) 574-1101
www.nicholsarchitect.com

DATE: 06.2014
REV: 1.2014
REV: 2.2014
REV: 3.2014
REV: 4.2014
13006

GLASS
ATRIUM

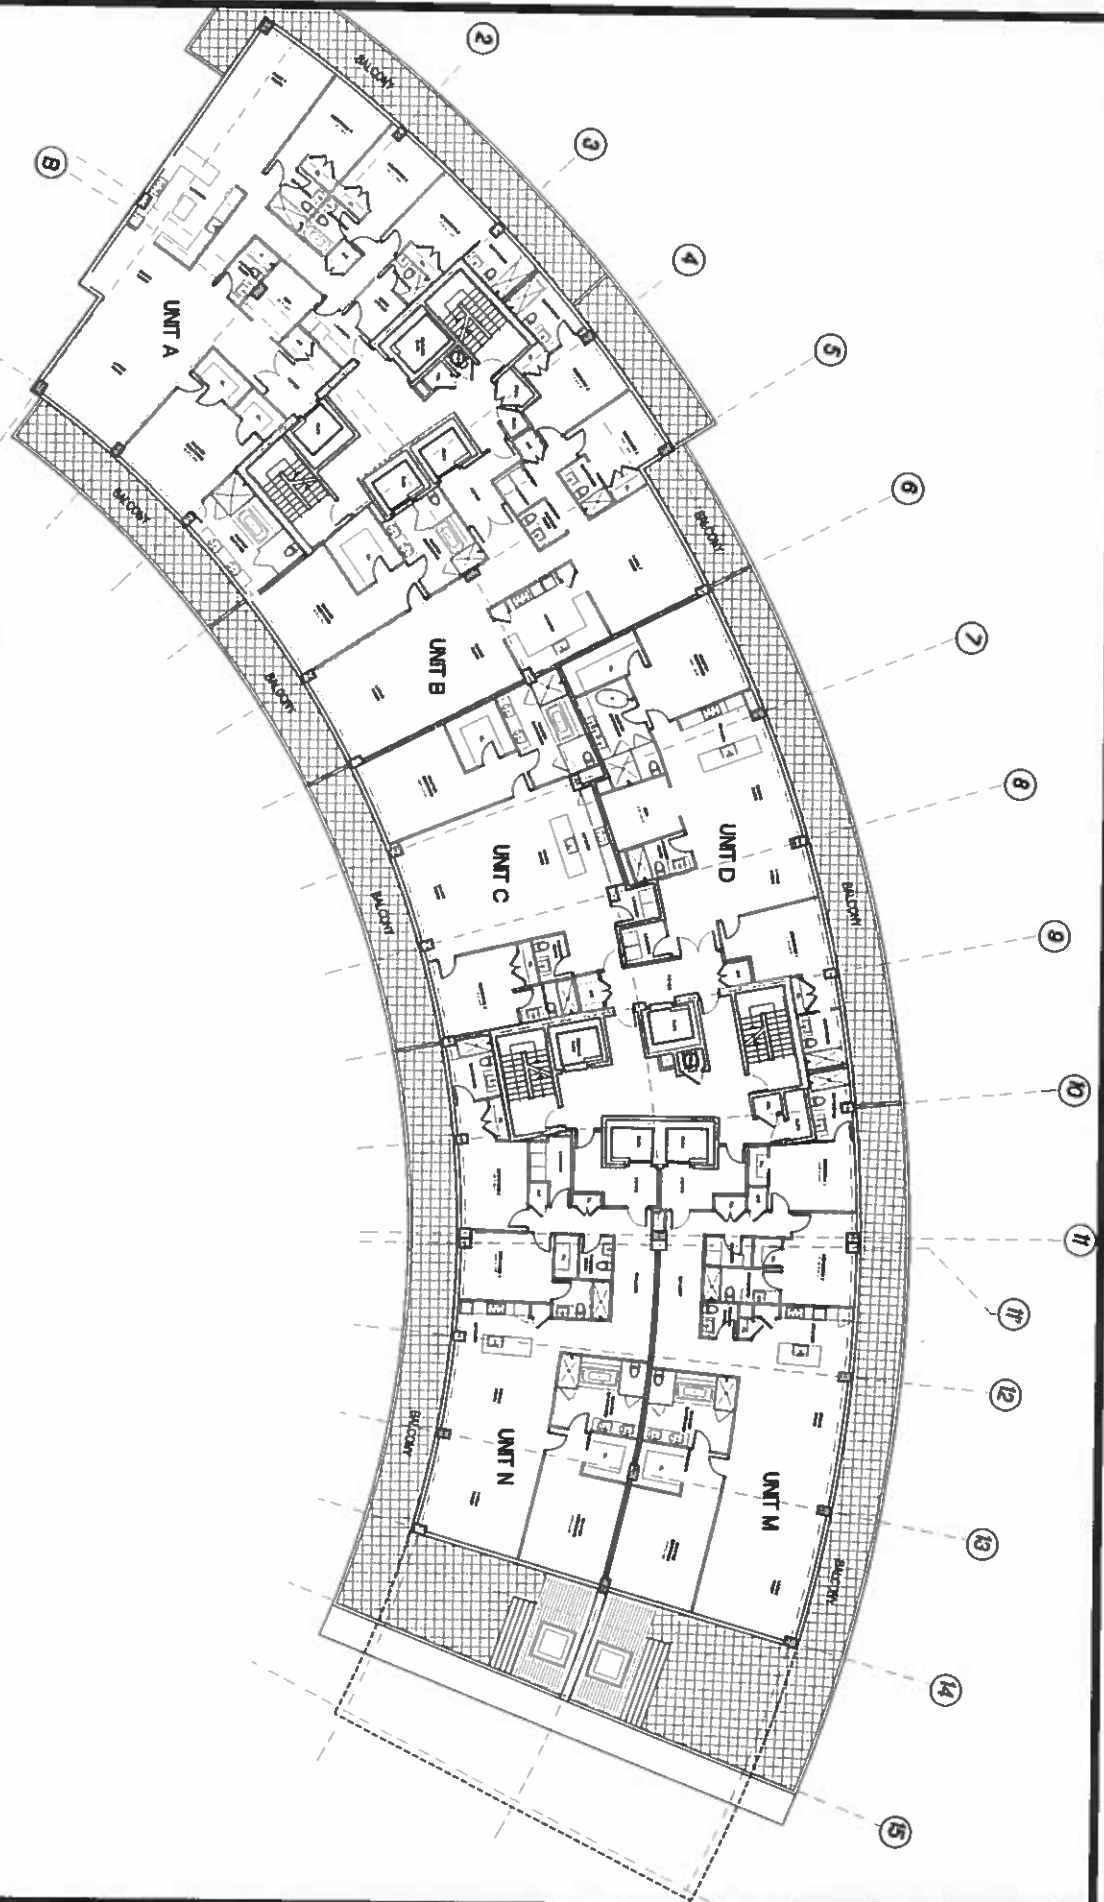

NORTH TOWER
TYPICAL FLOOR PLAN / LEVEL 5
SCALE: 1/8" = 1'-0"

FAIRWINDS
Ft. Lauderdale, Florida


7
HICKS
BROOKS
WORTH
ARCHITECTS
P.C.
1001 N. W. 10th Ave., Suite 1000
Fort Lauderdale, FL 33304
Tel: (954) 573-1100
Fax: (954) 573-1101
www.hicksbrooks.com

DATE: 8.2013
REV: 1.2014
REV: 2.2014
13006

GLASS
ATRIUM

NORTH TOWER
TYPICAL FLOOR PLAN / LEVEL 6
SCALE: 1/8" = 1'-0"

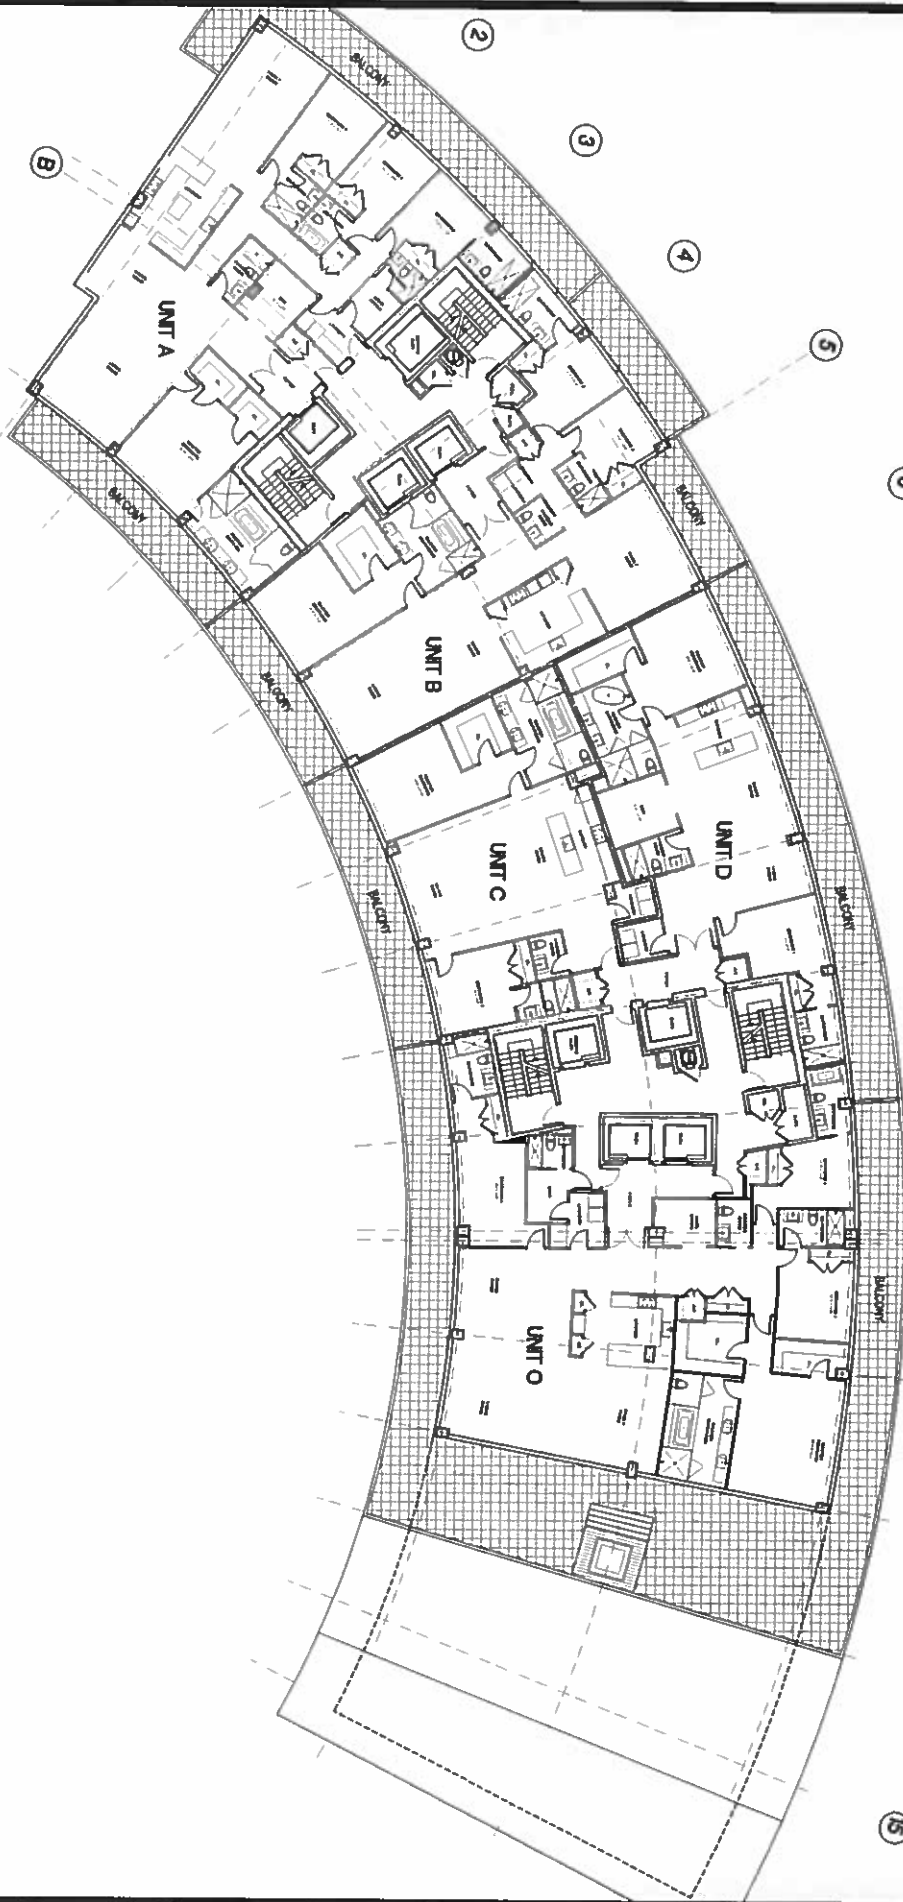


FAIRWINDS
Ft. Lauderdale, Florida

NICHOLS
BROOKH
WORTH
ARCHITECTS
P.C.
1000 N. W. 10th Ave.
Fort Lauderdale, FL 33304
Tel: 760.333.3333
Fax: 760.333.3334

DATE: 06.2013
REV: 1.2014
REV: 2.2014
13006

GLASS
ATRIUM

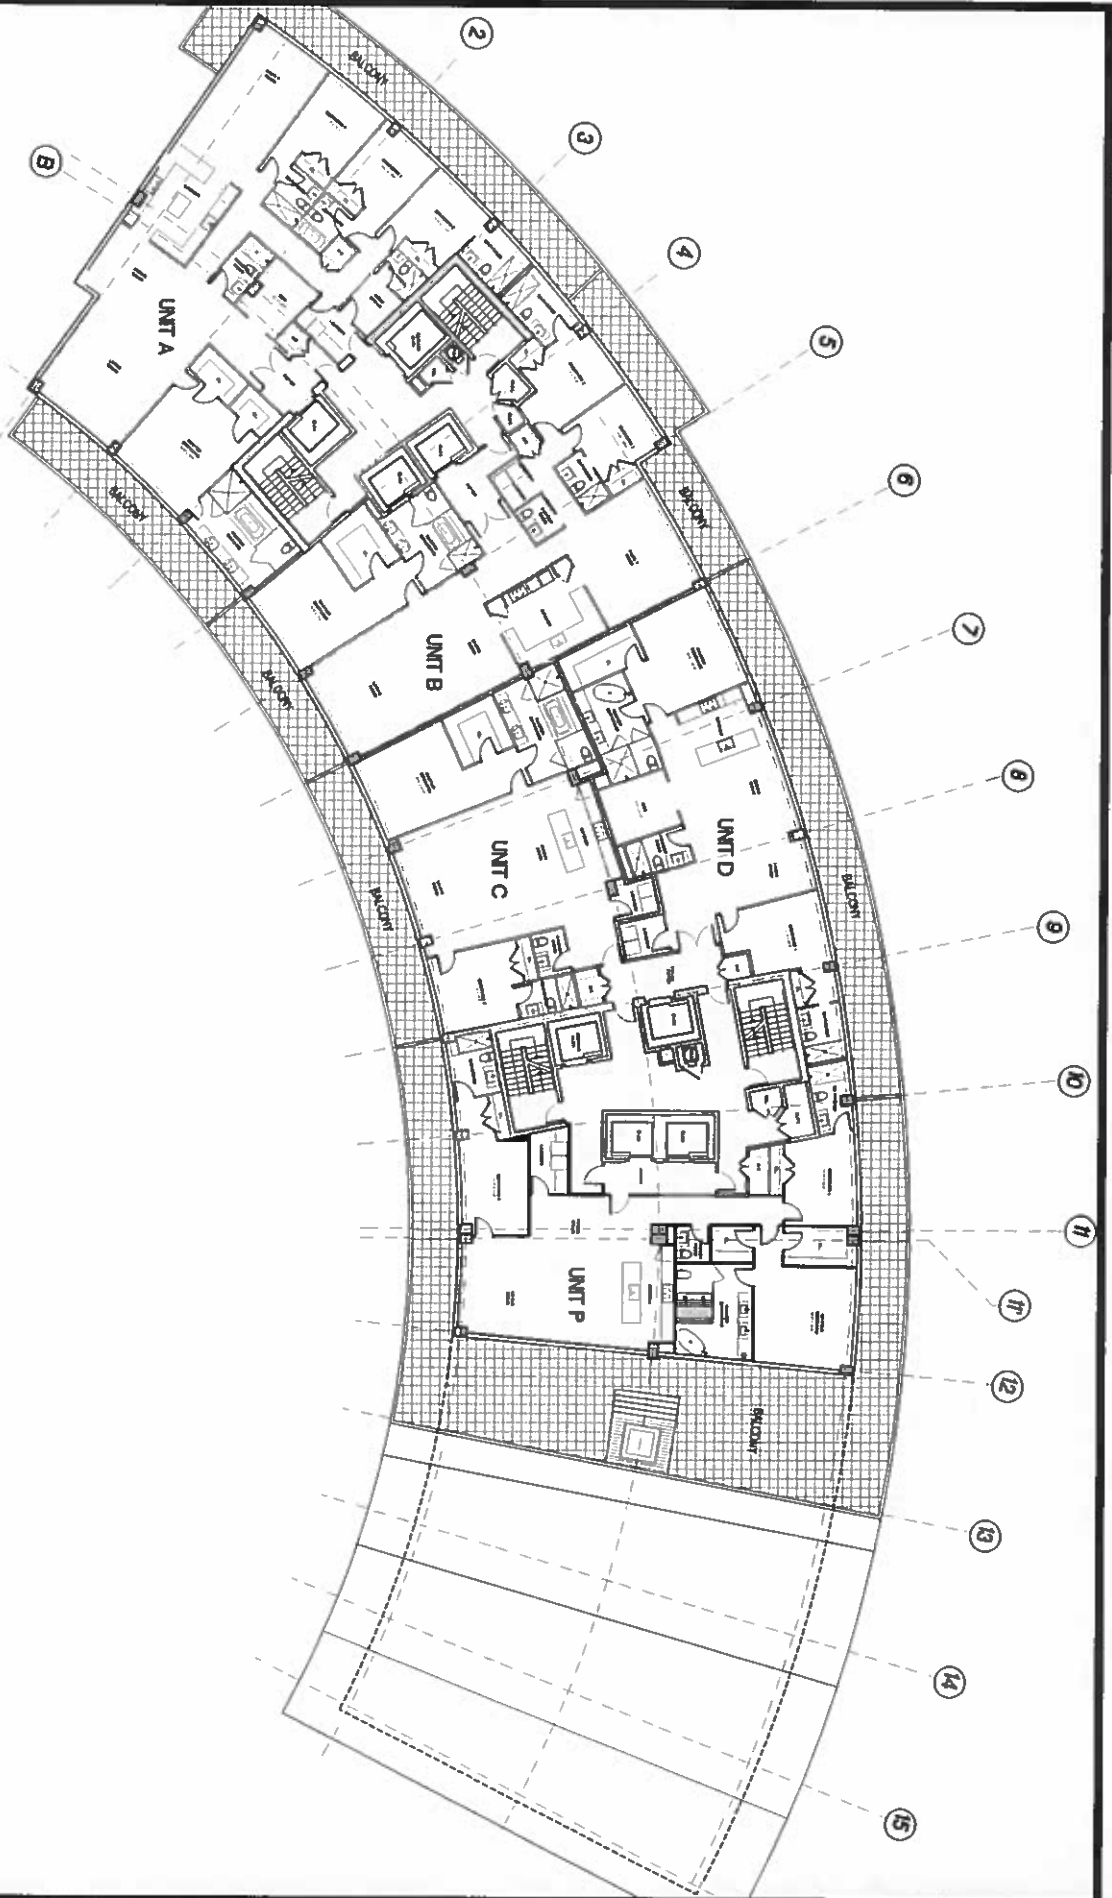

NORTH TOWER
TYPICAL FLOOR PLAN / LEVEL 7
SCALE: 1/8" = 1'-0"


FAIRWINDS
Ft. Lauderdale, Florida

7
MICHAEL BROSCH
ARCHITECTS
1000 N. W. 10th St.
Fort Lauderdale, FL 33304
Phone: (954) 571-1000
Fax: (954) 571-1001
www.michaelbrosch.com

DEC. 16, 2011
REV. 1, 2011
REV. 2, 2011
13006

GLASS
ATRIUM

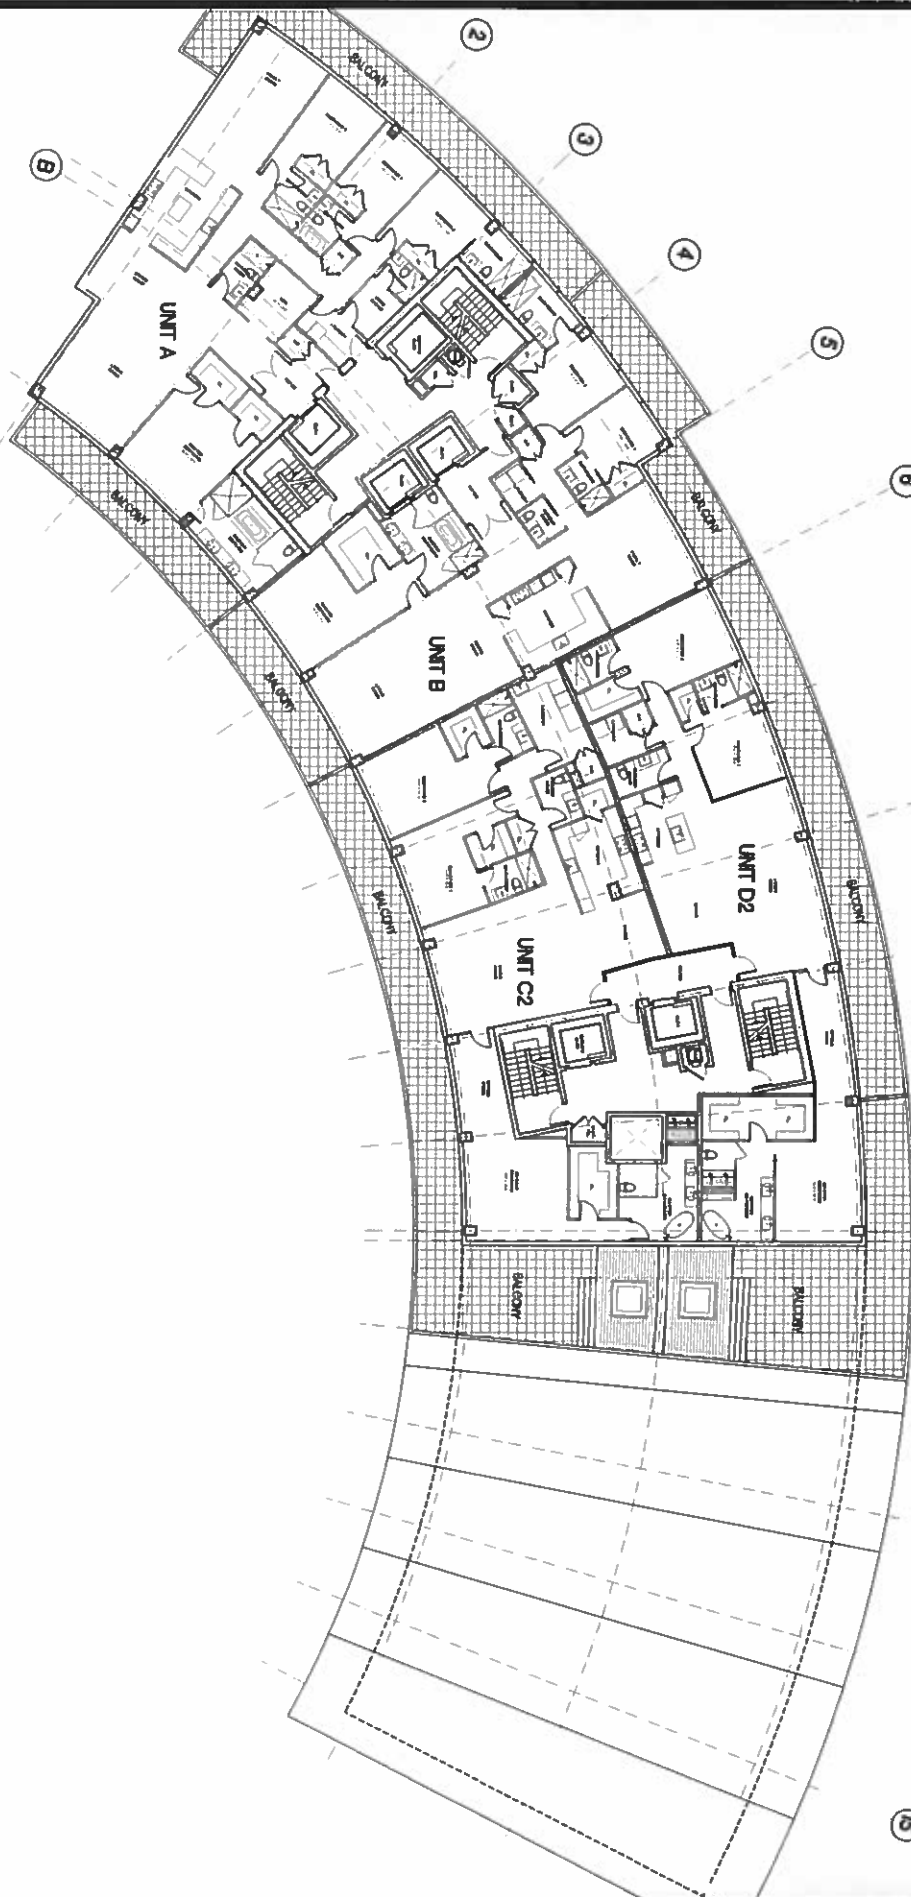

NORTH TOWER
TYPICAL FLOOR PLAN / LEVEL 8
SCALE: 1/8" = 1'-0"

FAIRWINDS
Ft. Lauderdale, Florida




13006

REV. 10/2013
REV. 09/2013
REV. 08/2013
REV. 07/2013





NORTH TOWER
 TYPICAL FLOOR PLAN / LEVEL 10
 SCALE: 1/8" = 1'-0"

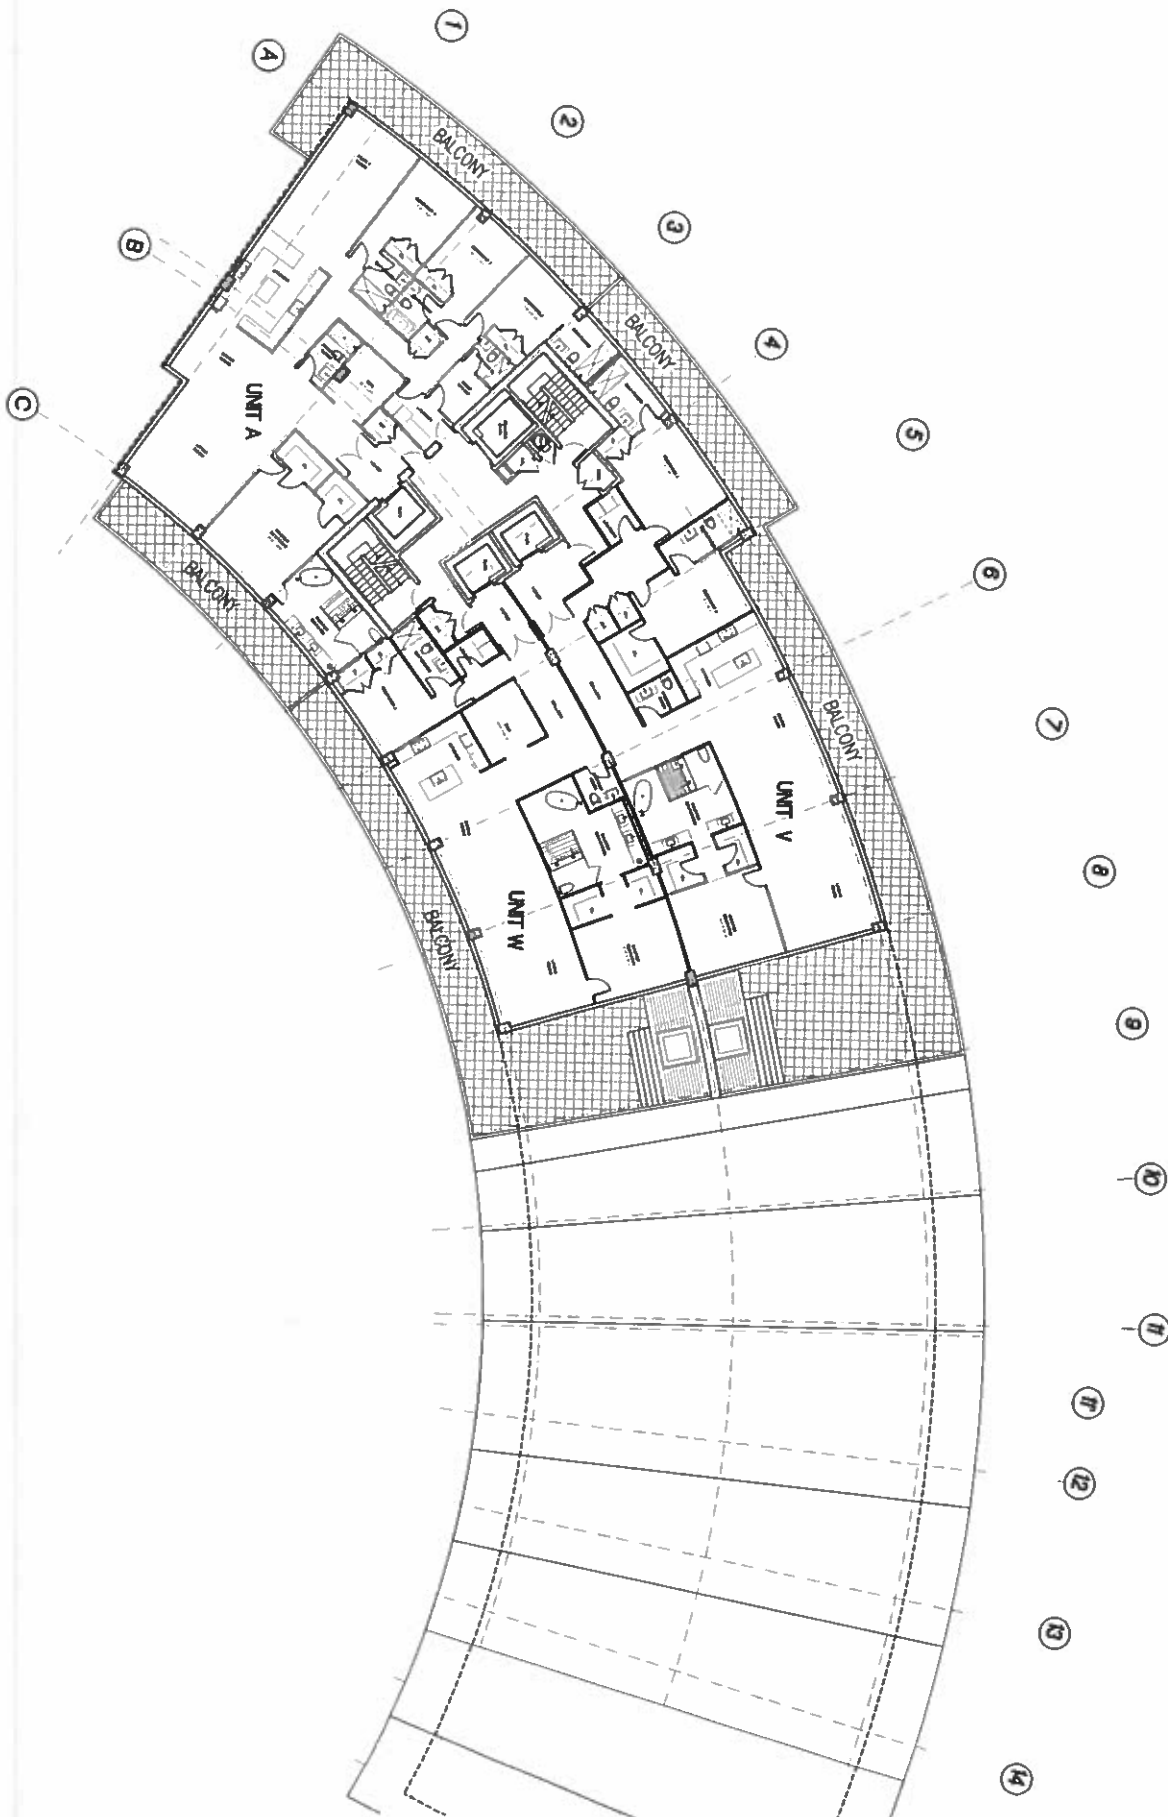


NORTH TOWER
 TYPICAL FLOOR PLAN / LEVEL 11
 SCALE: 1/8" = 1'-0"

FAIRWINDS
 Ft. Lauderdale, Florida


ARCHITECTS
WORTH
 10000 W. 11th Ave.
 Suite 200
 Fort Lauderdale, FL 33324
 Phone: 754.467.1111
 Fax: 754.467.1112
 Email: info@wortharchitects.com
 Website: www.wortharchitects.com

NO. 11.001	12/15/2013
NO. 11.002	12/15/2013
13006

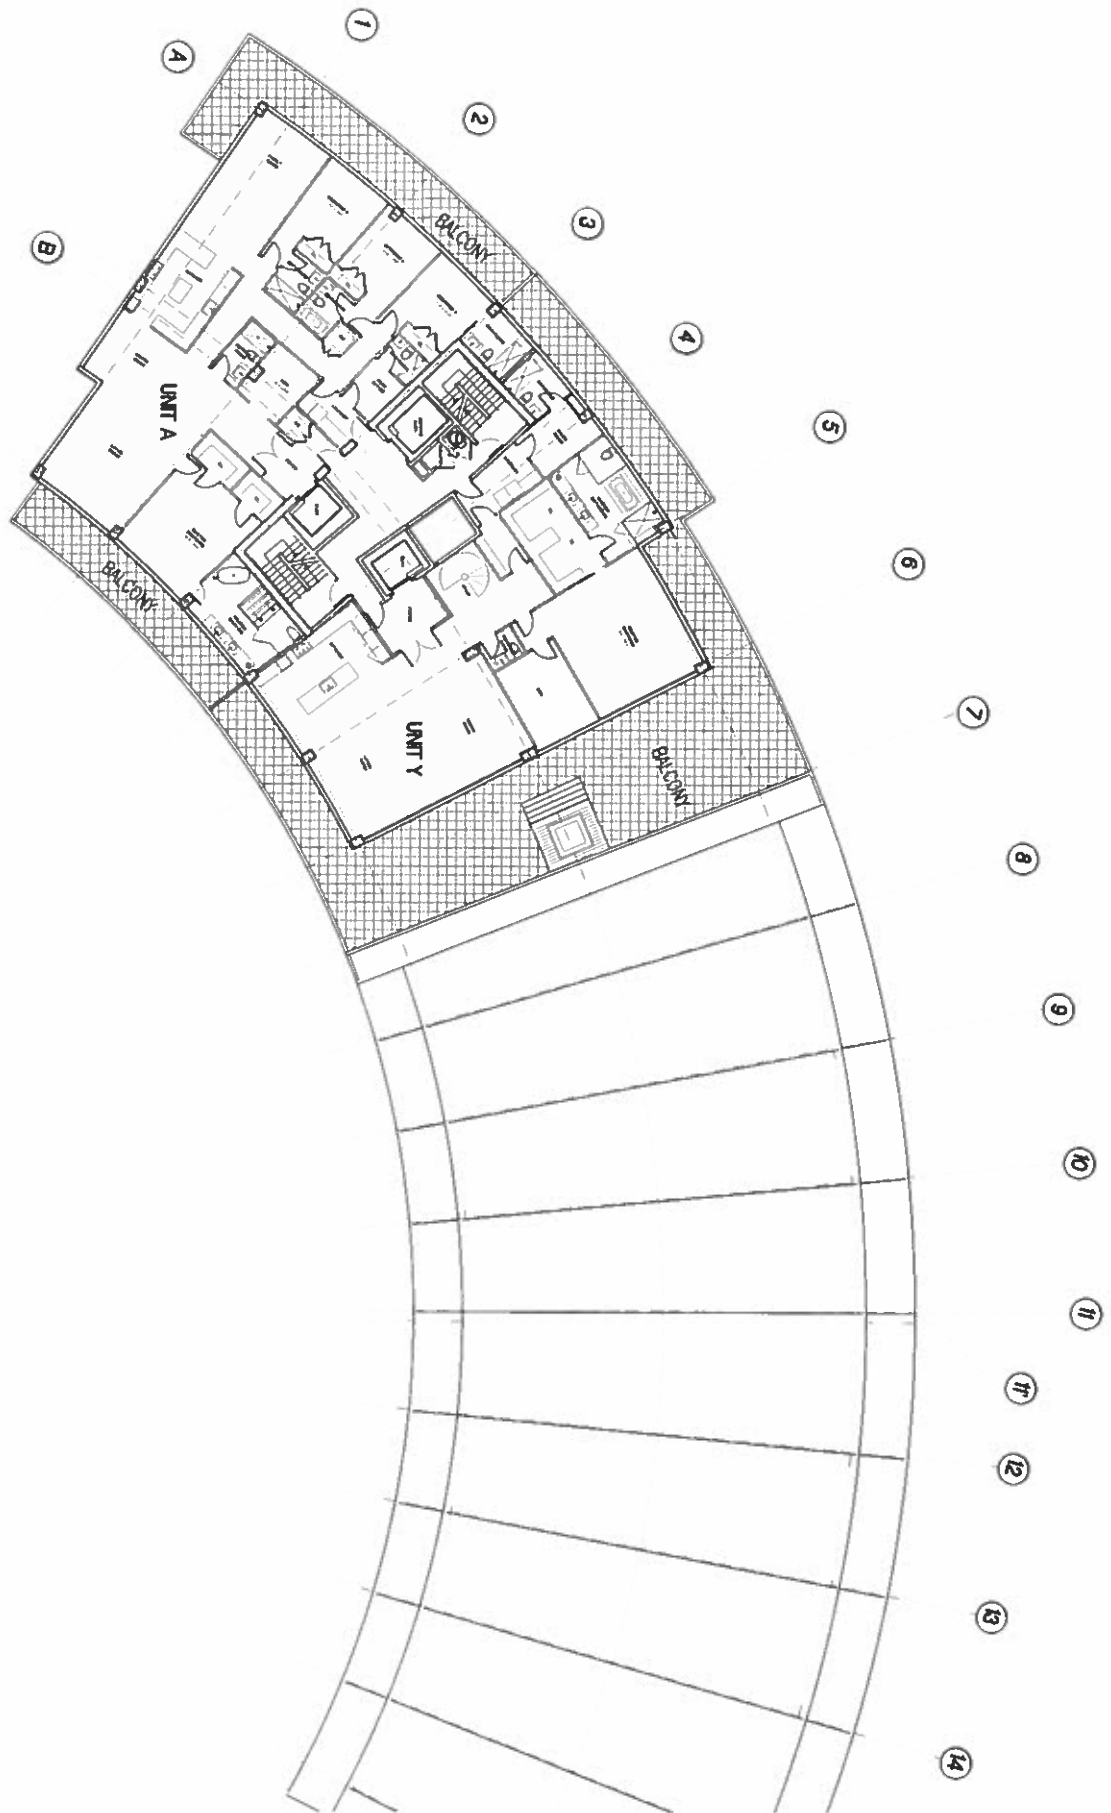

NORTH TOWER
 TYPICAL FLOOR PLAN / LEVEL 13
 SCALE: 1/8" = 1'-0"

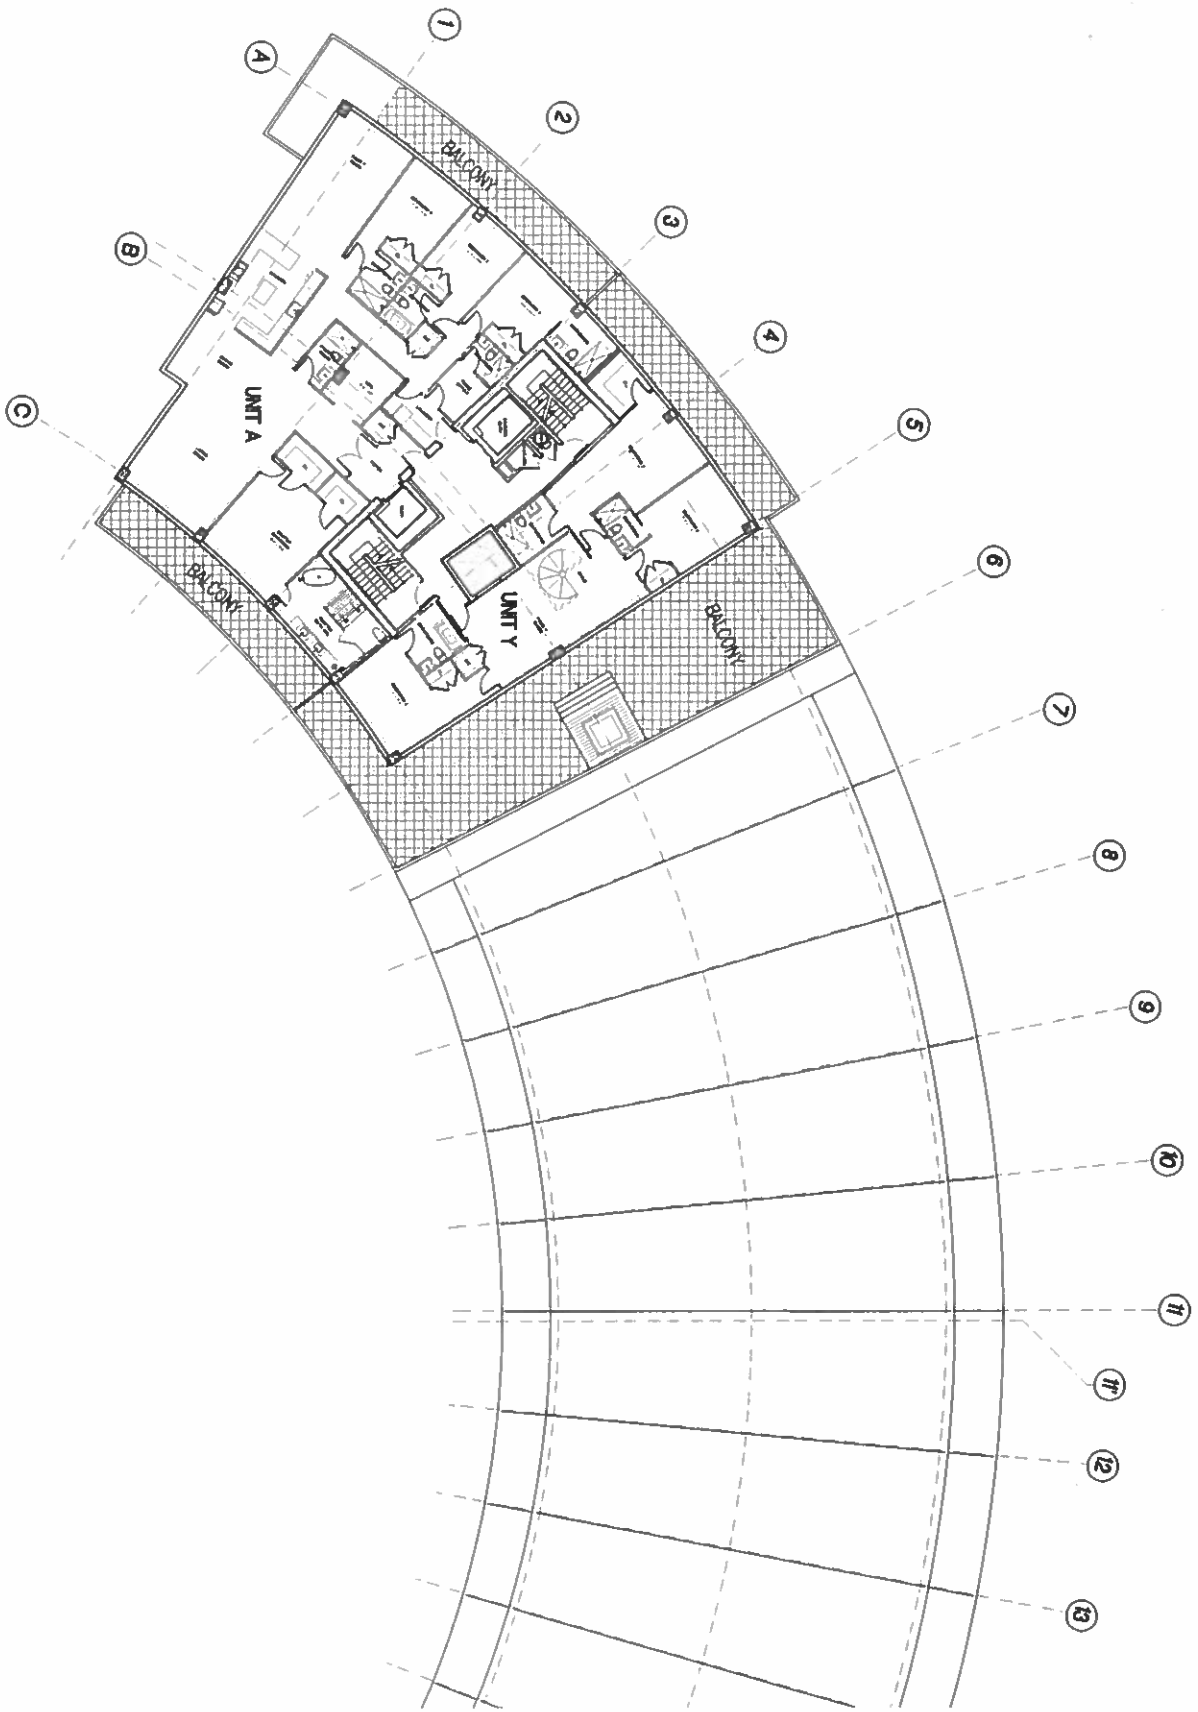


NORTH TOWER
 TYPICAL FLOOR PLAN / LEVEL 14
 SCALE: 1/8" = 1'-0"

13006

REV. 10/2017
 REV. 1/2018
 REV. 10/2018
 REV. 10/2018

FAIRWINDS
 Ft. Lauderdale, Florida

70
 FICHOLS
 PROSCHI
 WILSON
 ARCHITECTS
 A PROFESSIONAL CORPORATION
 1000 N. W. 10th Ave., Suite 1000
 Ft. Lauderdale, FL 33304
 Phone: (954) 561-1000
 Fax: (954) 561-1001
 Email: info@ficholsproschiwilson.com

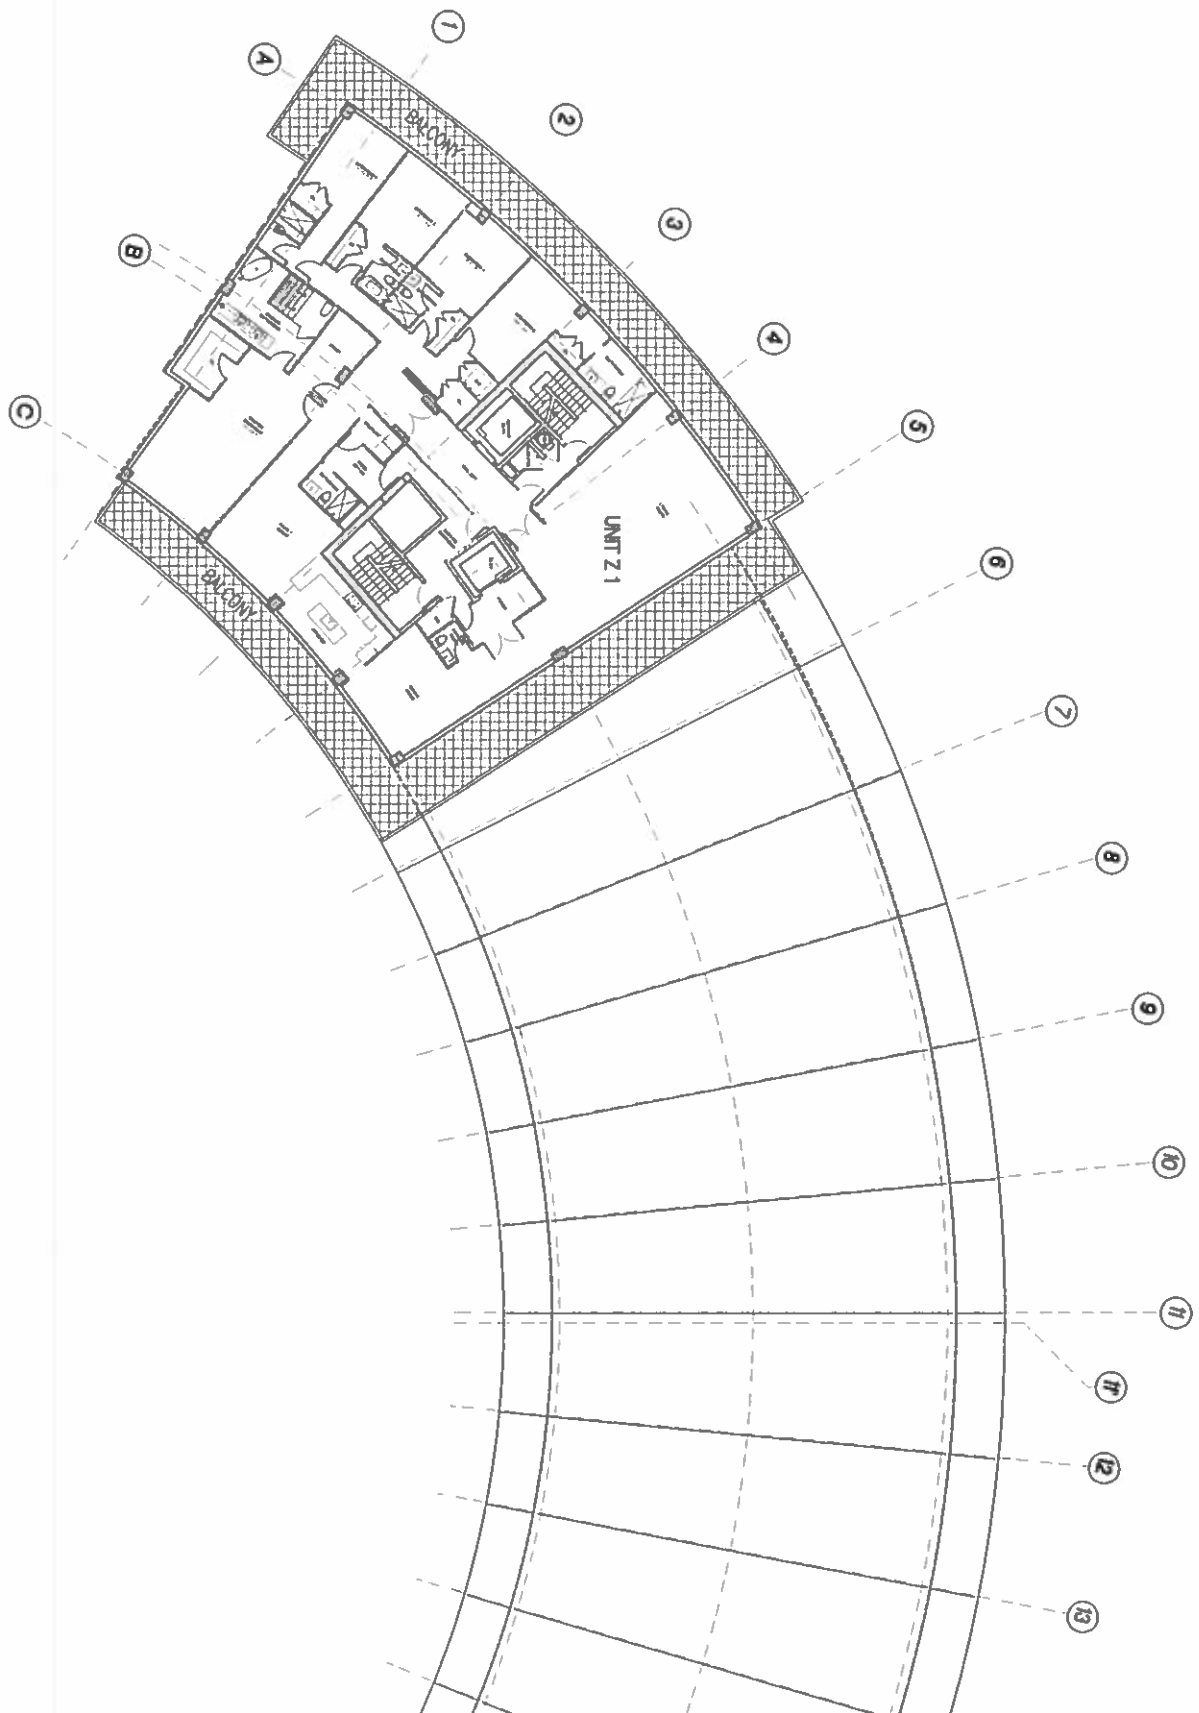

NORTH TOWER
TYPICAL FLOOR PLAN / LEVEL 15
SCALE: 1/8" = 1'-0"

FAIRWINDS
 Ft. Lauderdale, Florida

7
 JACOBS
 ENGINEERING
 ARCHITECTS
 1000 N. W. 10th Ave.
 Suite 1000
 Ft. Lauderdale, FL 33304
 Phone: (954) 574-1000
 Fax: (954) 574-1001
 Email: info@jacobs-engineering.com

13006

DES. BY: JLB
 DATE: 11/10/14
 REV. BY: JLB
 DATE: 11/10/14
 REV. BY: JLB
 DATE: 11/10/14

