


KEYPLAN
LEVEL 22
NTS

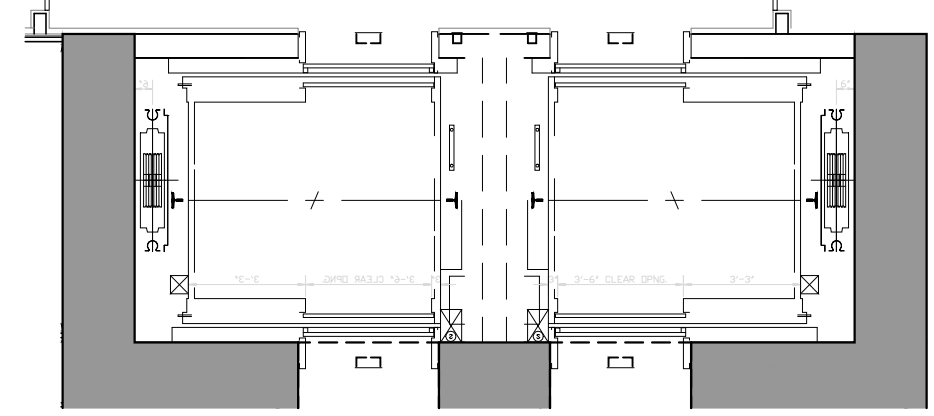

PENTHOUSE FLOOR PLAN
LEVEL 22
3/16" = 1'-0"

FOUR SEASONS HOTEL AND RESIDENCES

RESIDENCE-PENTHOUSE
UNIT 2202
4 BEDROOM - DEN- 6.5 BATHROOMS

INTERIOR	5,923 SQUARE FEET / 550.26 m2
TERRACES	2,170 SQUARE FEET / 201.60 m2
ROOF TERRACES	3,002 SQUARE FEET / 278.90 m2
TOTAL LIVING	11,095 SQUARE FEET / 1,030.76 m2

REVISIONS / SUBMISSIONS	
1	
2	
3	
4	
5	
6	
7	
8	
9	
10	
11	
12	


1437
ALL DRAWINGS AND WRITTEN MATERIAL APPEARING HEREIN CONSTITUTE THE ORIGINAL AND UNPUBLISHED WORK OF KOB KARP AIA, AND MAY NOT BE DUPLICATED, USED, OR DISCLOSED WITHOUT THE EXPRESS WRITTEN CONSENT OF KOB KARP ARCHITECTURE & INTERIOR DESIGN, INC. AIA, © 2015.

FOUR SEASONS HOTEL & PRIVATE RESIDENCES
525 N FT LAUDERDALE BCH BLVD, FT LAUDERDALE, FL
LEVEL 22 - PENTHOUSE
FLOOR PLAN

MW Lauderdale, LP
176 NE 43rd ST.
MIAMI, FL 33137

Lic. # AR0012578

ARCHITECTURE
INTERIOR DESIGN
PLANNING
AIA ASID NCARB
2015 Biscayne Boulevard
Suite 200
Miami, Florida 33137
P: 305.575.3766
WWW.KOBKARP.COM

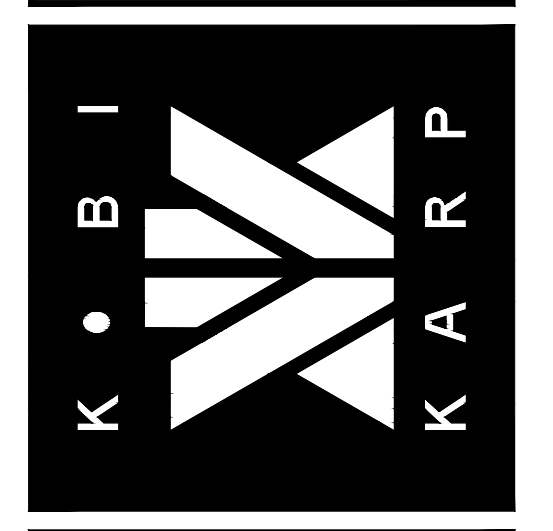

DRAWN BY: --
CHECKED BY: --
DATE: 05-11-2016

A-2202A