


Filed for record January 19, 1972 at 11:05 A.M.
Reception No. 490872
Bureau Map No. 63
Book 1348 Page 1664 to 410872

P.O.B.

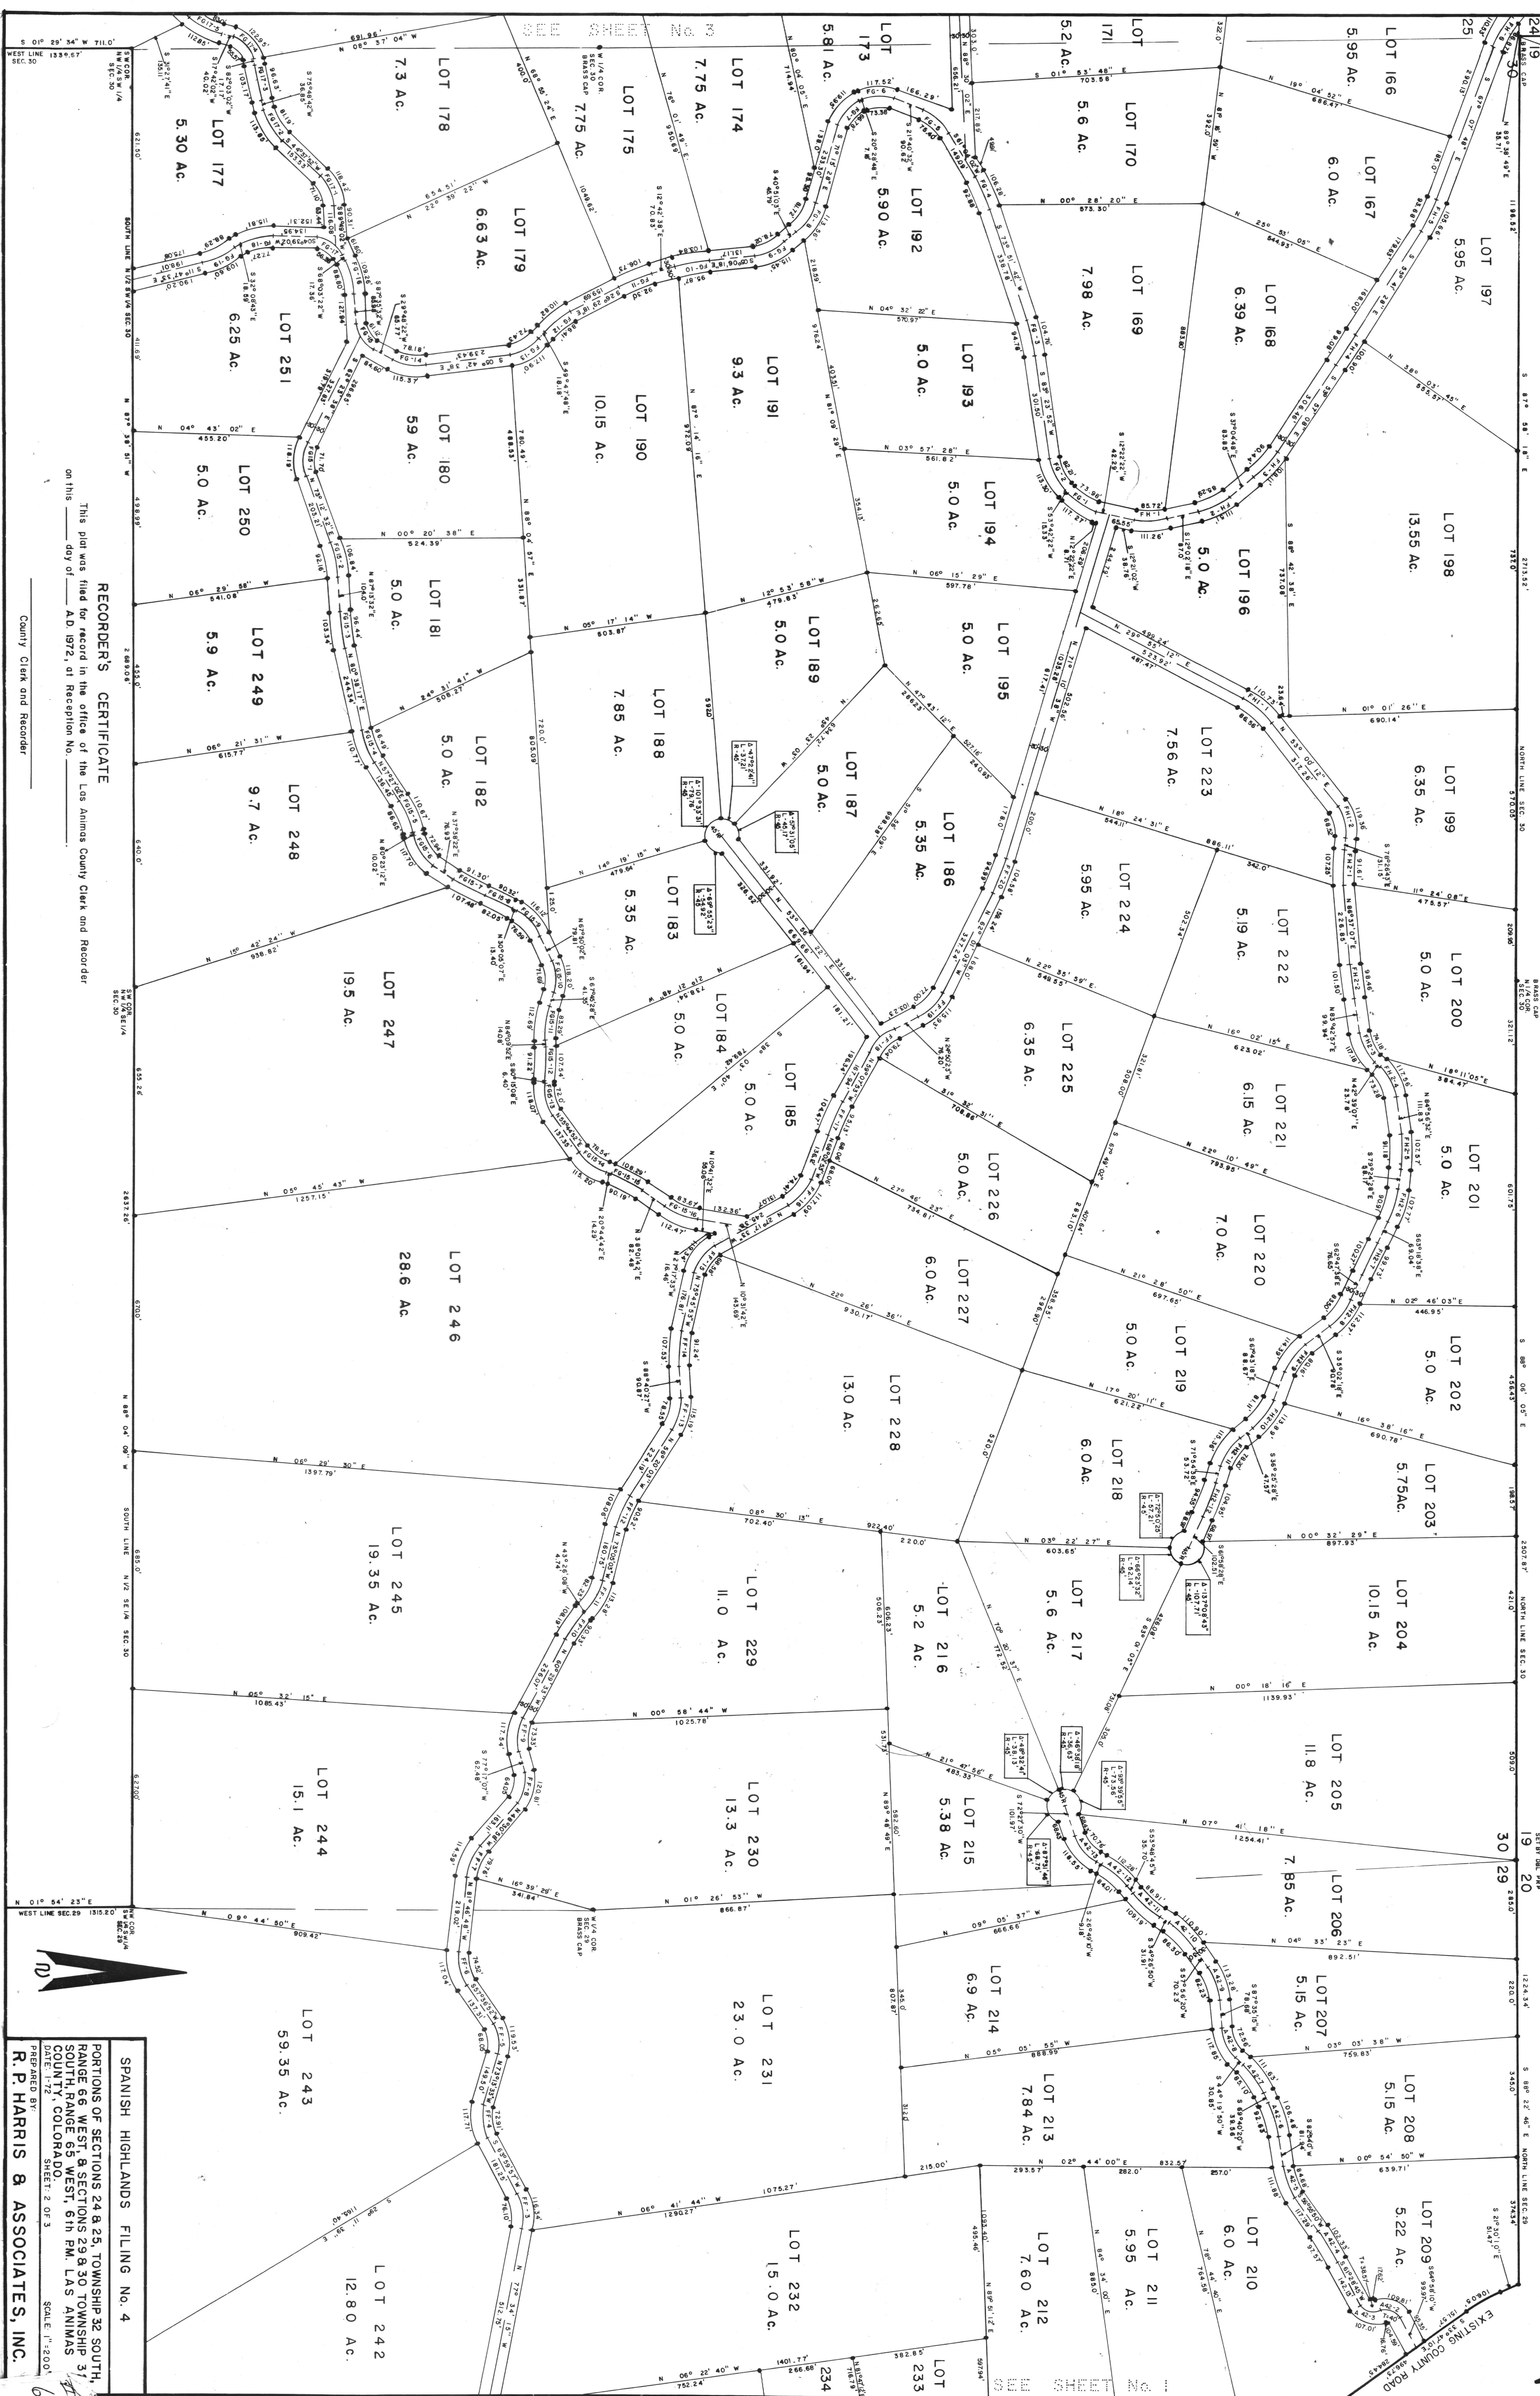

144

RECORDER'S CERTIFICATE
This plat was filed for record in the office of the Los Animas County Clerk and Recorder
on this ____ day of ____ A.D. 1972, at Reception No. ____
County Clerk and Recorder

SPANISH HIGHLANDS FILING NO. 4
PORTIONS OF SECTIONS 24 & 25, TOWNSHIP 32 SOUTH,
RANGE 66 WEST, 8 SECTIONS 29 & 30, TOWNSHIP 31
SOUTH, RANGE 65 WEST, 6th PM. LAS ANIMAS
COUNTY, COLORADO.
DATE: 1-17-72
SHEET: 2 OF 3
SCALE: 1"=200'
PREPARED BY:
R. P. HARRIS & ASSOCIATES, INC.