


# SUBJECT TO CHANGE

## HOBBS COURT

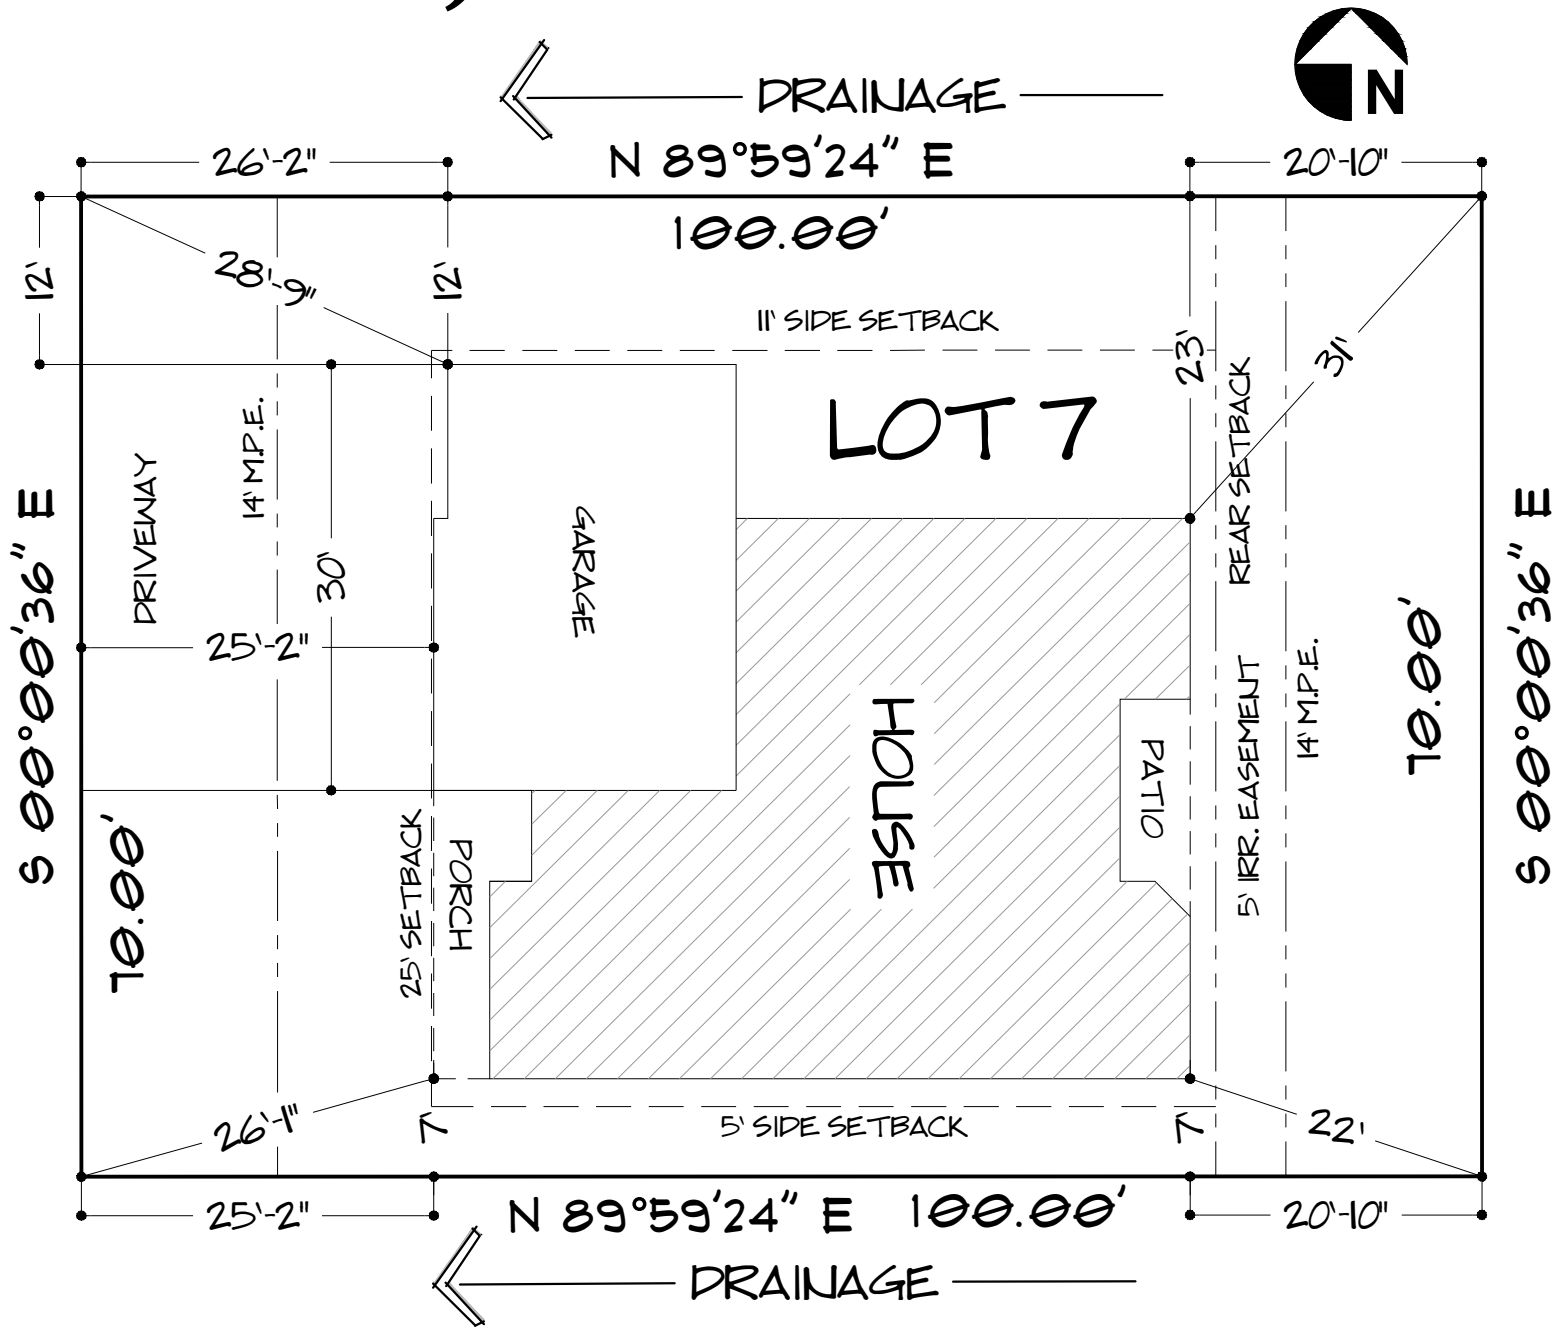

FILING 3, LOT 7  
TAX PARCEL ID #: \_\_\_\_\_  
ADDRESS: 534 HOBBS COURT  
SUBDIVISION: GRAND VALLEY ESTATES  
TOF: \_\_\_\_\_